

# HENDRIKX CONCRETE PTY LTD

ABN: 12 067 076 751

417 PRINCES HIGHWAY

TEL: 03 5943 2321

Email: [sales@hendrikxconcrete.com.au](mailto:sales@hendrikxconcrete.com.au)

ACN: 067 076 751

OFFICER VIC 3809

FAX: 03 5943 1221

Web Site: [www.hendrikxconcrete.com.au](http://www.hendrikxconcrete.com.au)

## 5000 LITRE SEPTIC TANK

WEIGHT 4,400 KG

### SECTION




Australian Standard

AS/NZS 1546.1

Lic 0716

Septic Tank

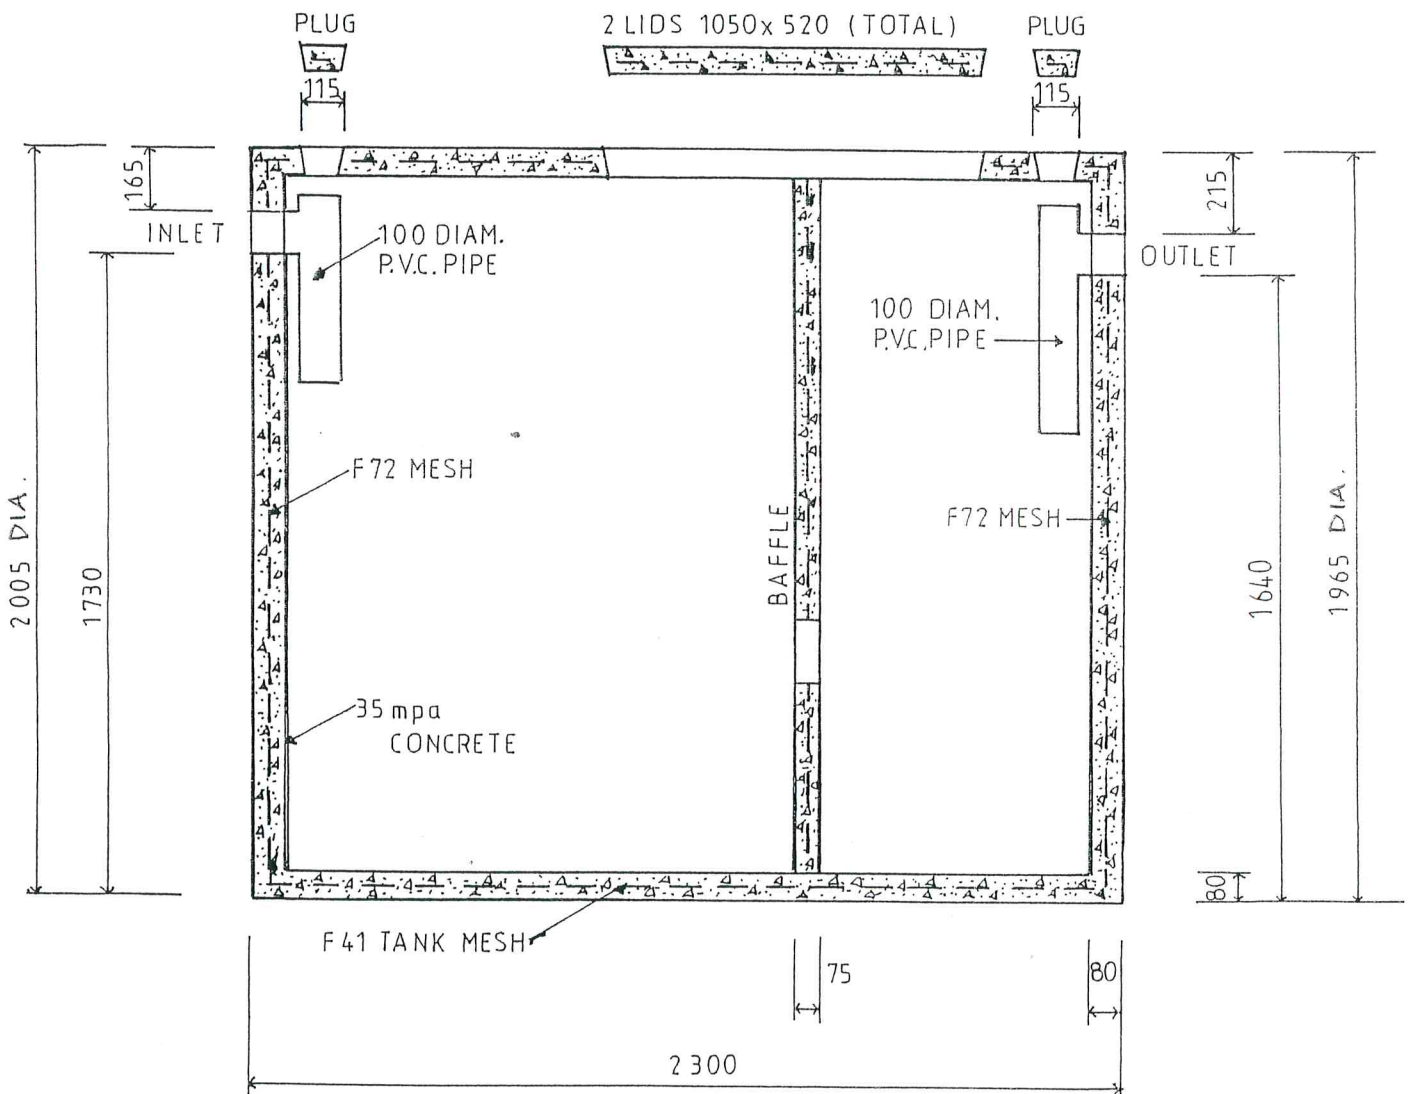

### EXCAVATION DETAILS

LENGTH 2,450

WIDTH 2,155

DEPTH ACCORDING TO  
POSTIONING OF INLET