



HENDRIKX CONCRETE PTY LTD


417 PRINCES HIGHWAY, OFFICER, VIC 3809

ABN: 12 067 076 751 ACN: 067 076 751

TEL: (03) 5943 2321

EMAIL: sales@hendrikxconcrete.com.au

WEBSITE: www.hendrikxconcrete.com.au

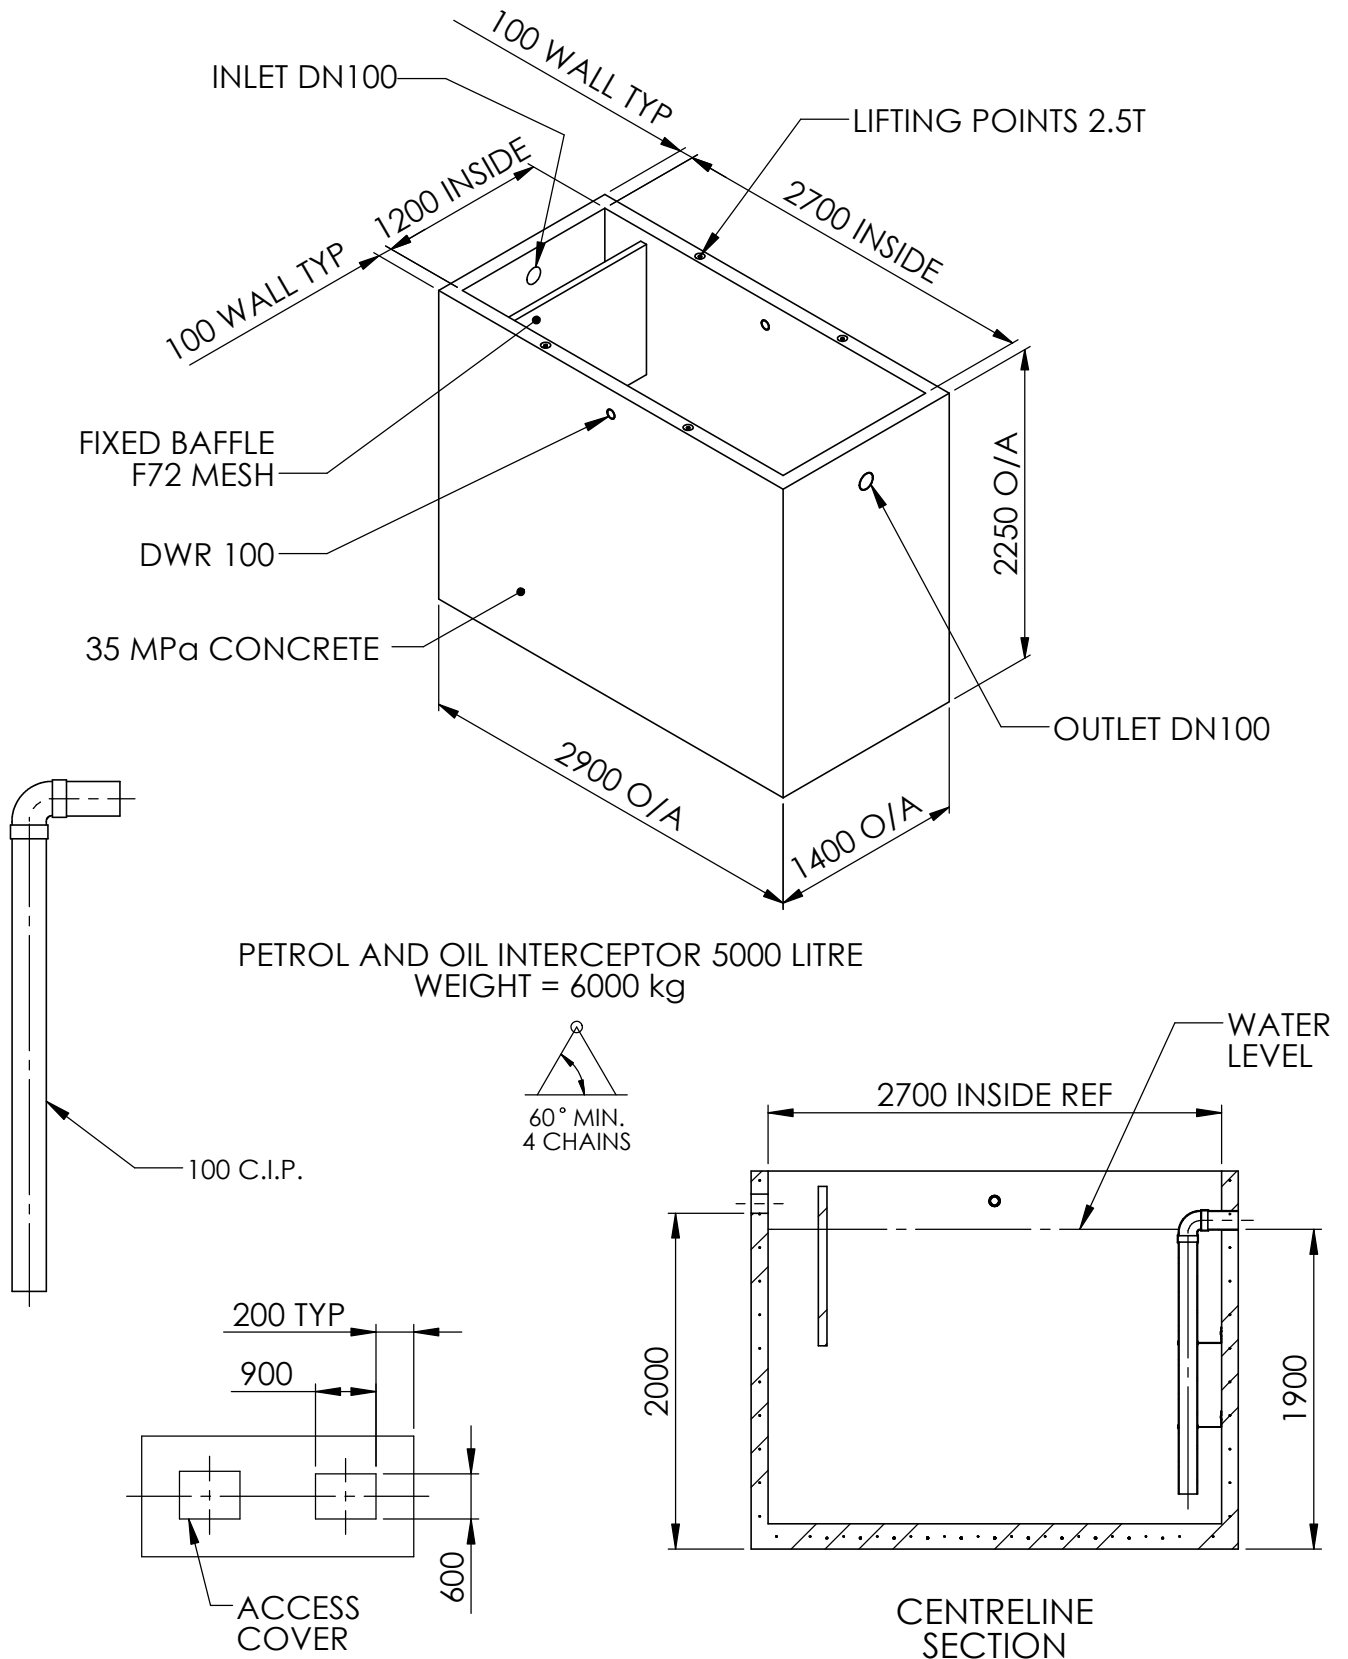

NOTES:

- DO NOT SCALE.
- SLIGHT TAPER ON CONCRETE UNITS.
- MEASUREMENT IN MILLIMETRES.

LIDS:

AVAILABLE IN CONCRETE, 2900 x 1400 mm
LIGHT = 150 THK, HEAVY = 250 THK

Drawing Number:	Title:	Drawn:	Date:	Rev:
13-HDC-080-I	PETROL AND OIL INTERCEPTOR 5000L - INFORMATION	GB	29.09.16	3