



HENDRIKX CONCRETE PTY LTD

417 PRINCES HIGHWAY, OFFICER, VIC 3809

ABN: 12 067 076 751 ACN: 067 076 751


TEL: (03) 5943 2321

EMAIL: sales@hendrikxconcrete.com.au

WEBSITE: www.hendrikxconcrete.com.au

WATER TANK 3600 Litre HOLDING TANK PUMP PIT

Weight = 3500 kg

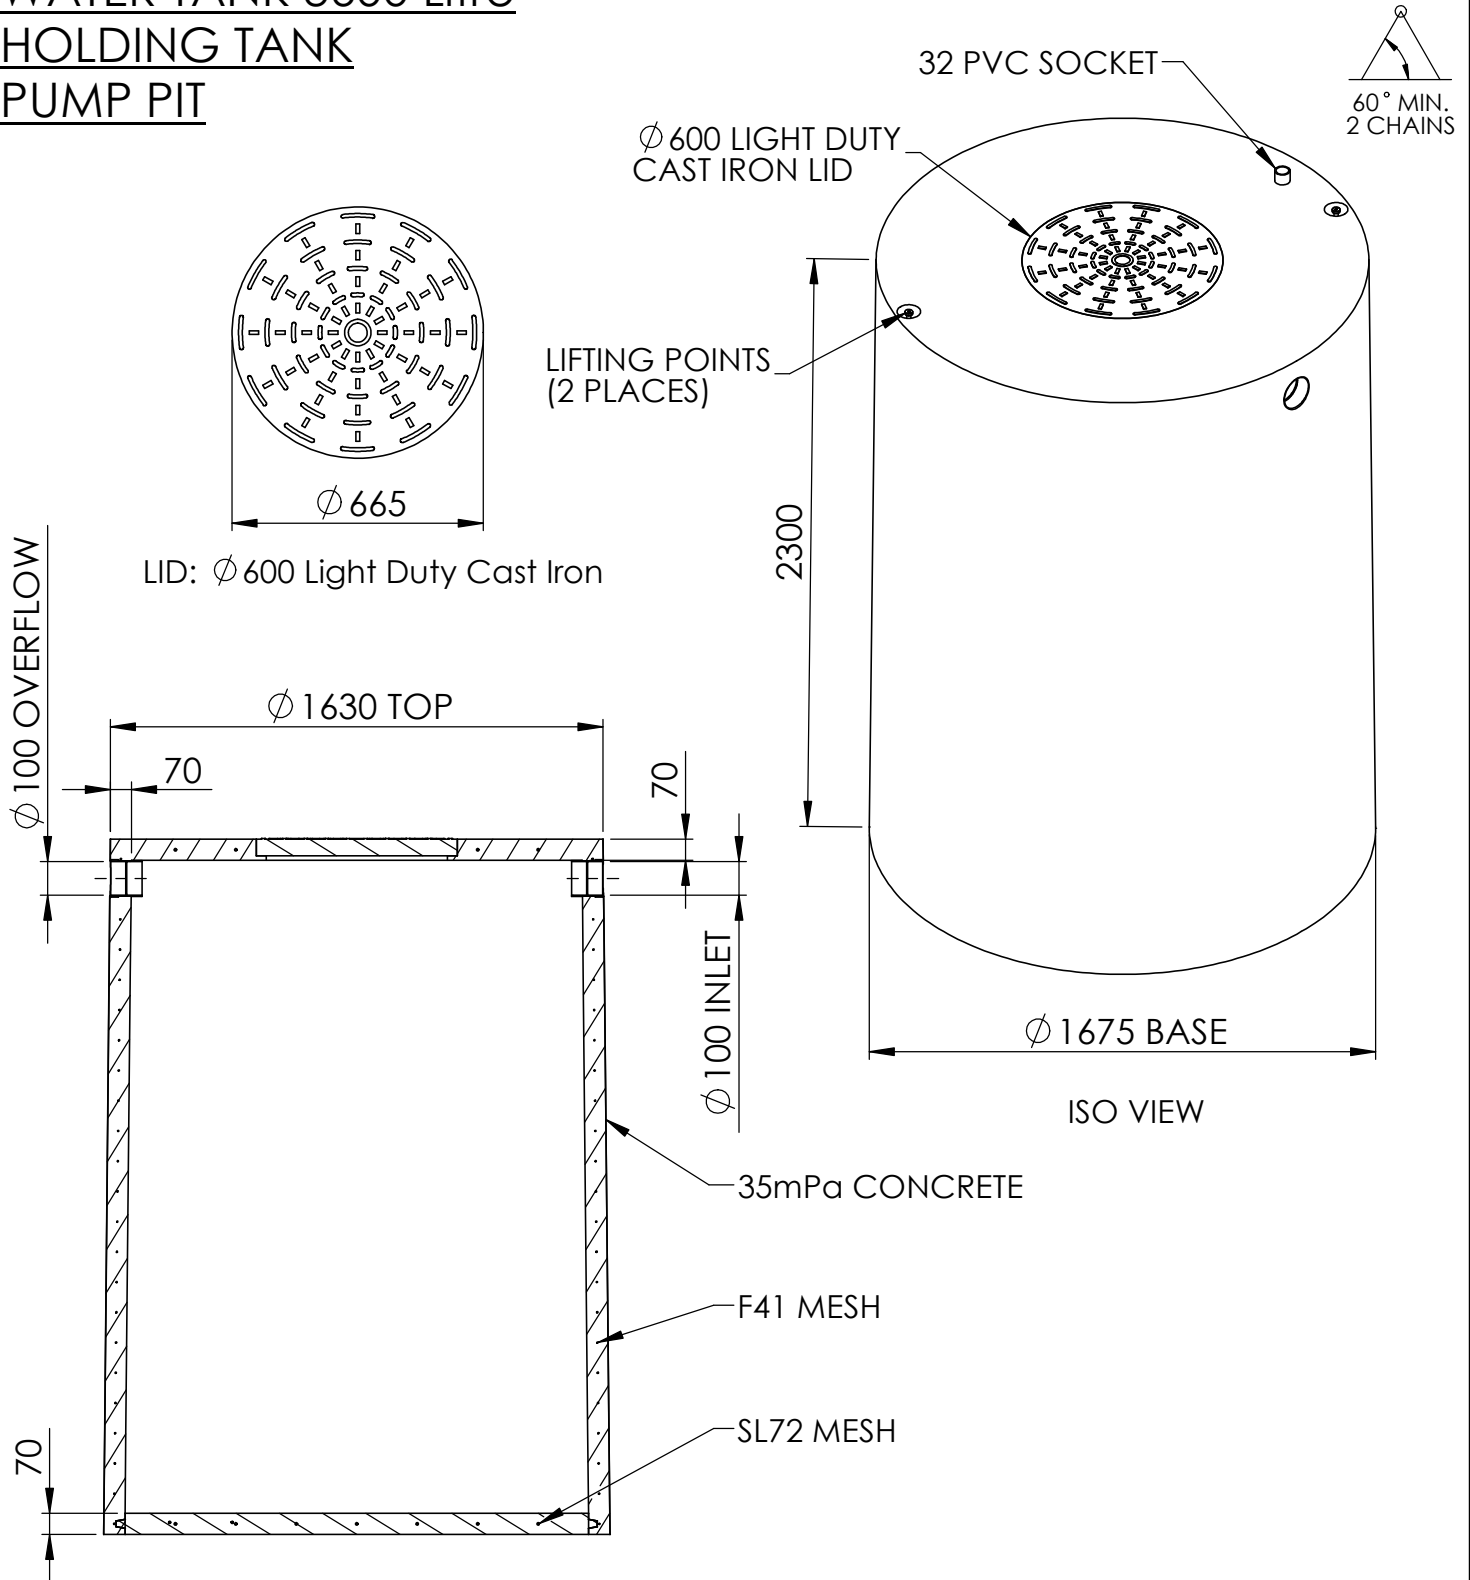

CENTRELINE
SECTION
SCALE 1 : 25

NOTES:

1. DO NOT SCALE.
2. SLIGHT TAPER ON CONCRETE UNITS.
3. MEASUREMENT IN MILLIMETRES.