



HENDRIKX CONCRETE PTY LTD


417 PRINCES HIGHWAY, OFFICER, VIC 3809

ABN: 12 067 076 751 ACN: 067 076 751

TEL: (03) 5943 2321

EMAIL: sales@hendrikxconcrete.com.au

WEBSITE: www.hendrikxconcrete.com.au

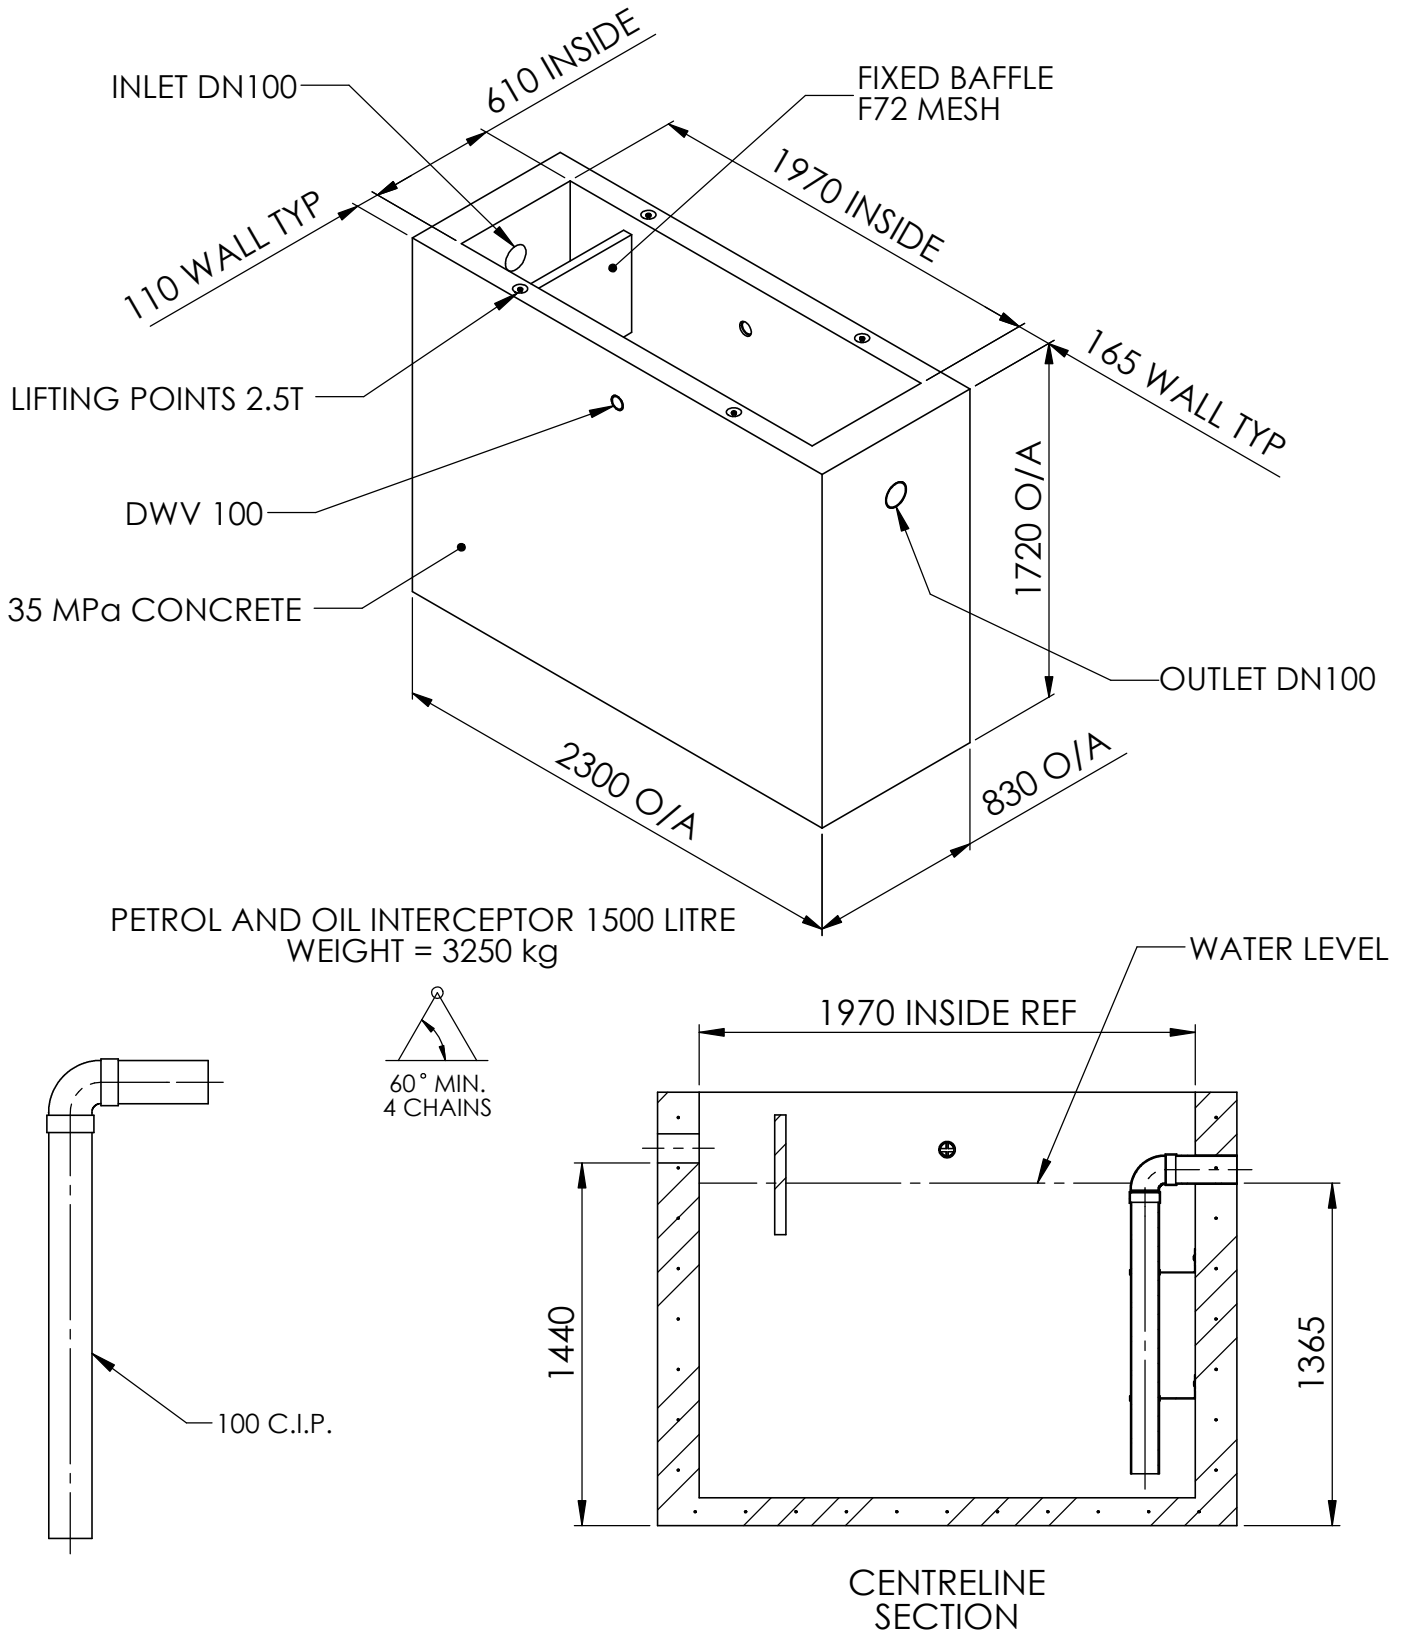

NOTES:

1. DO NOT SCALE.
2. SLIGHT TAPER ON CONCRETE UNITS.
3. MEASUREMENT IN MILLIMETRES.

LIDS:

AVAILABLE IN CAST IRON
LIGHT = 50 THK, HEAVY = 95 THK

Drawing Number:	Title:	Drawn:	Date:	Rev:
13-HDC-077-I	PETROL AND OIL INTERCEPTOR 1500L - INFORMATION	GB	29.09.16	1