



HENDRIKX CONCRETE PTY LTD


417 PRINCES HIGHWAY, OFFICER, VIC 3809

ABN: 12 067 076 751 ACN: 067 076 751

TEL: (03) 5943 2321

EMAIL: sales@hendrikxconcrete.com.au

WEBSITE: www.hendrikxconcrete.com.au

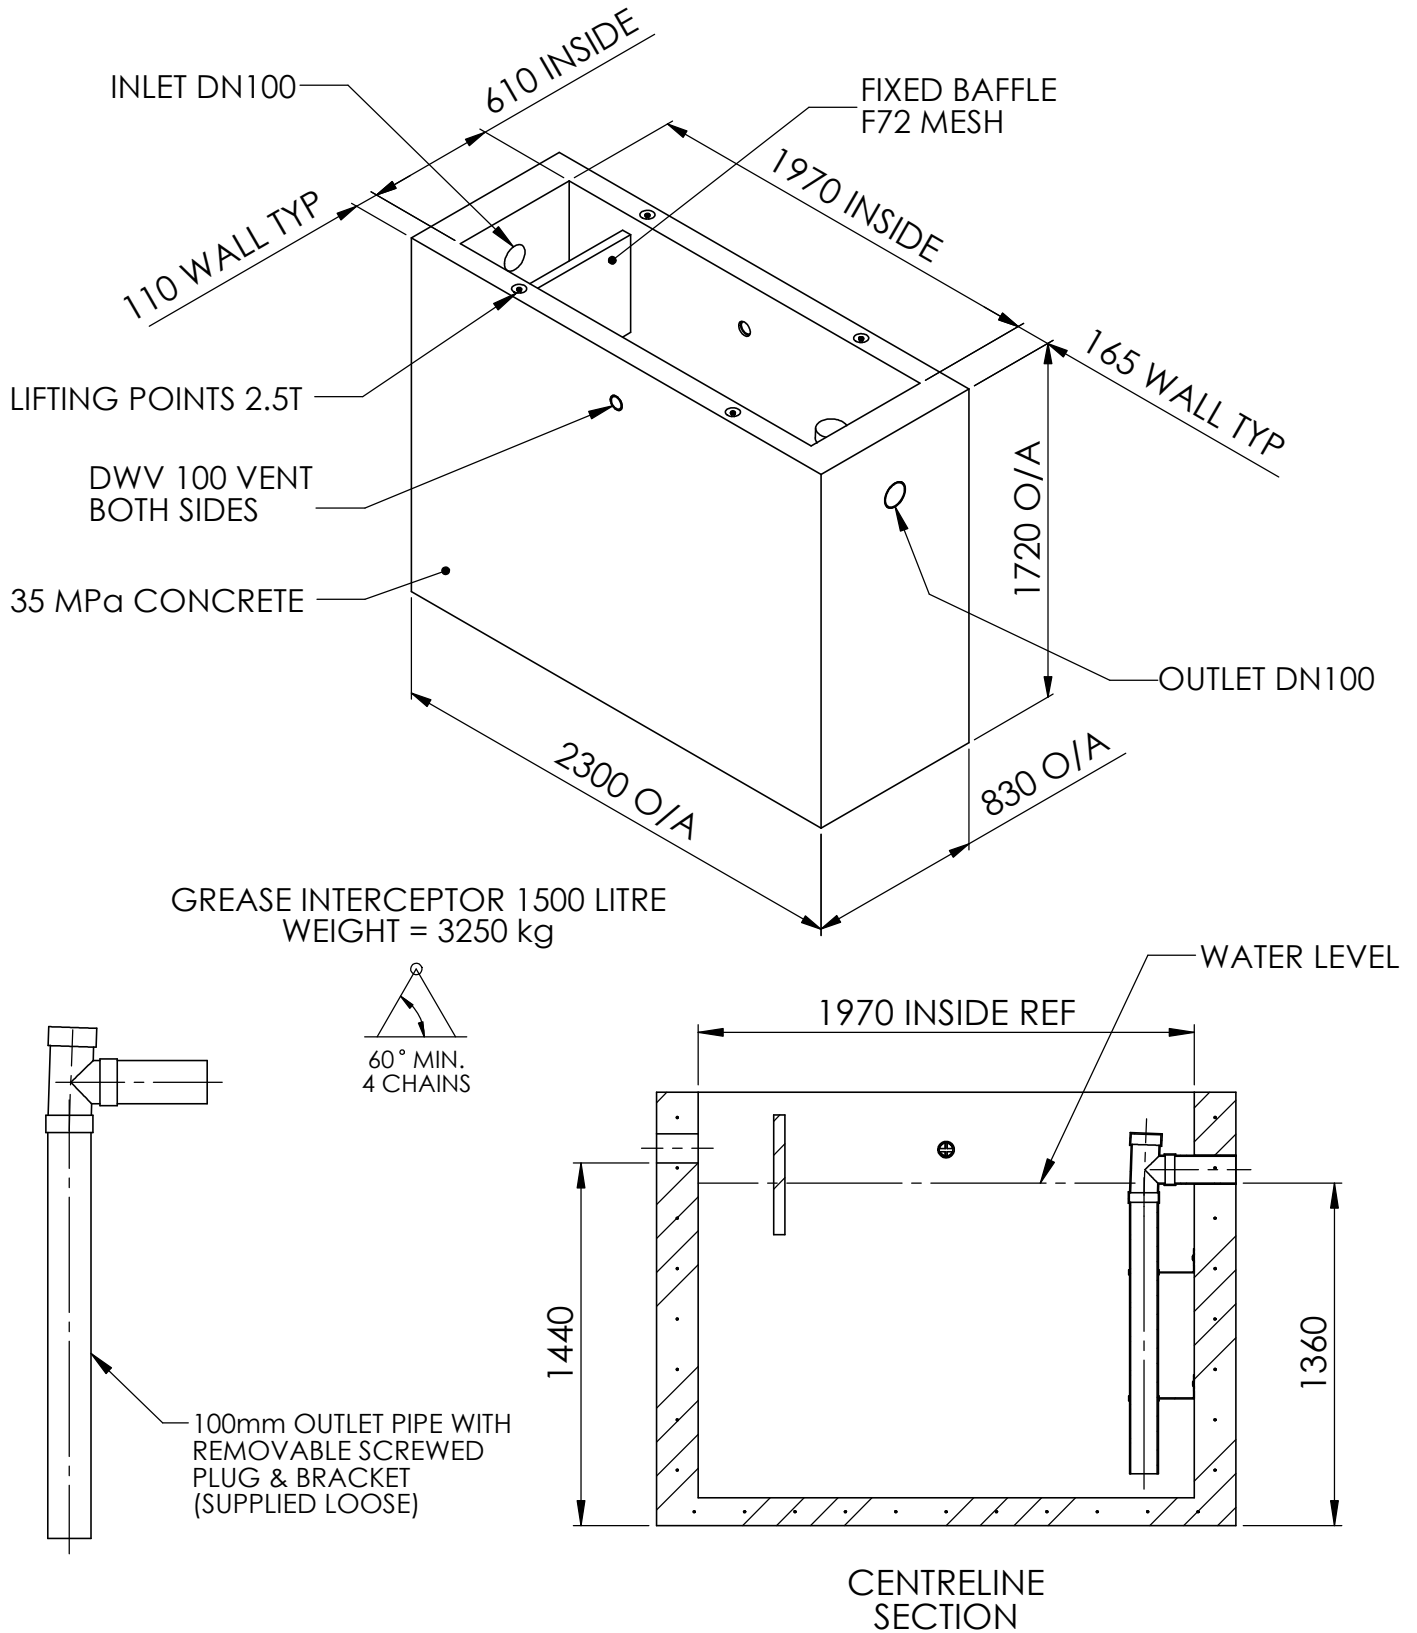

NOTES:

- DO NOT SCALE.
- SLIGHT TAPER ON CONCRETE UNITS.
- MEASUREMENT IN MILLIMETRES.

LIDS:
AVAILABLE IN CAST IRON
LIGHT = 50 THK, HEAVY = 95 THK

Drawing Number:	Title:	Drawn:	Date:	Rev:
13-HDC-072-I	GREASE INTERCEPTOR 1500L - INFORMATION	EV	14.07.14	4