



HENDRIKX CONCRETE PTY LTD

417 PRINCES HIGHWAY, OFFICER, VIC 3809

ABN: 12 067 076 751 ACN: 067 076 751


TEL: (03) 5943 2321

EMAIL: sales@hendrikxconcrete.com.au

WEBSITE: www.hendrikxconcrete.com.au

LIDS:

AVAILABLE IN GAL GRATING, CAST IRON, TERRA FIRMA, CONCRETE

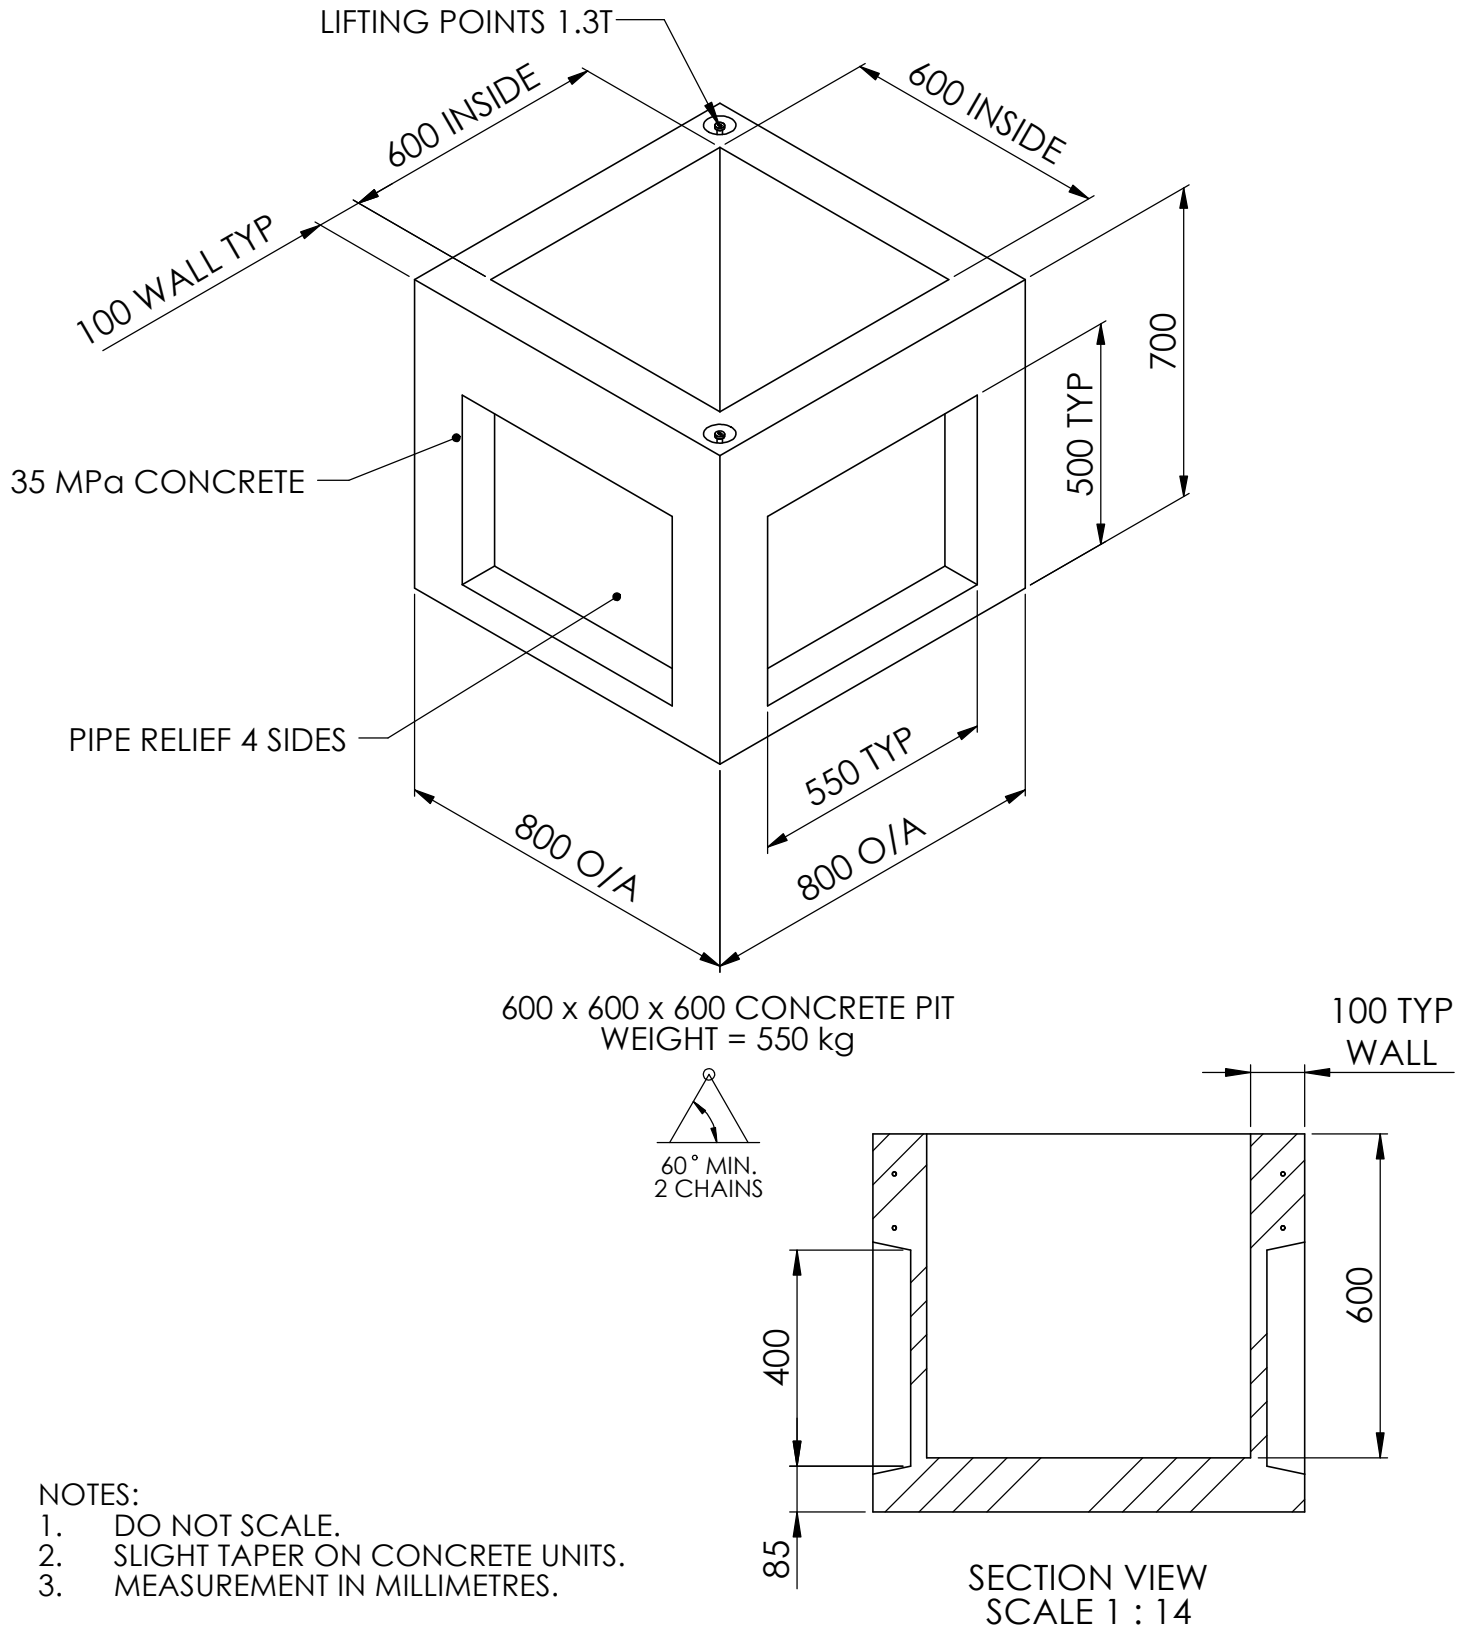

NOTES:

1. DO NOT SCALE.
2. SLIGHT TAPER ON CONCRETE UNITS.
3. MEASUREMENT IN MILLIMETRES.

Drawing Number:

13-HDC-021-I

Title:

600 x 600 x 600 CONCRETE PIT - INFORMATION

Drawn:

EJ

Date:

8.07.20

Rev:

4