



HENDRIKX CONCRETE PTY LTD

417 PRINCES HIGHWAY, OFFICER, VIC 3809

ABN: 12 067 076 751 ACN: 067 076 751


TEL: (03) 5943 2321

EMAIL: sales@hendrikxconcrete.com.au

WEBSITE: www.hendrikxconcrete.com.au

LIDS:

AVAILABLE IN GAL GRATING, CAST IRON, TERRA FIRMA, CONCRETE

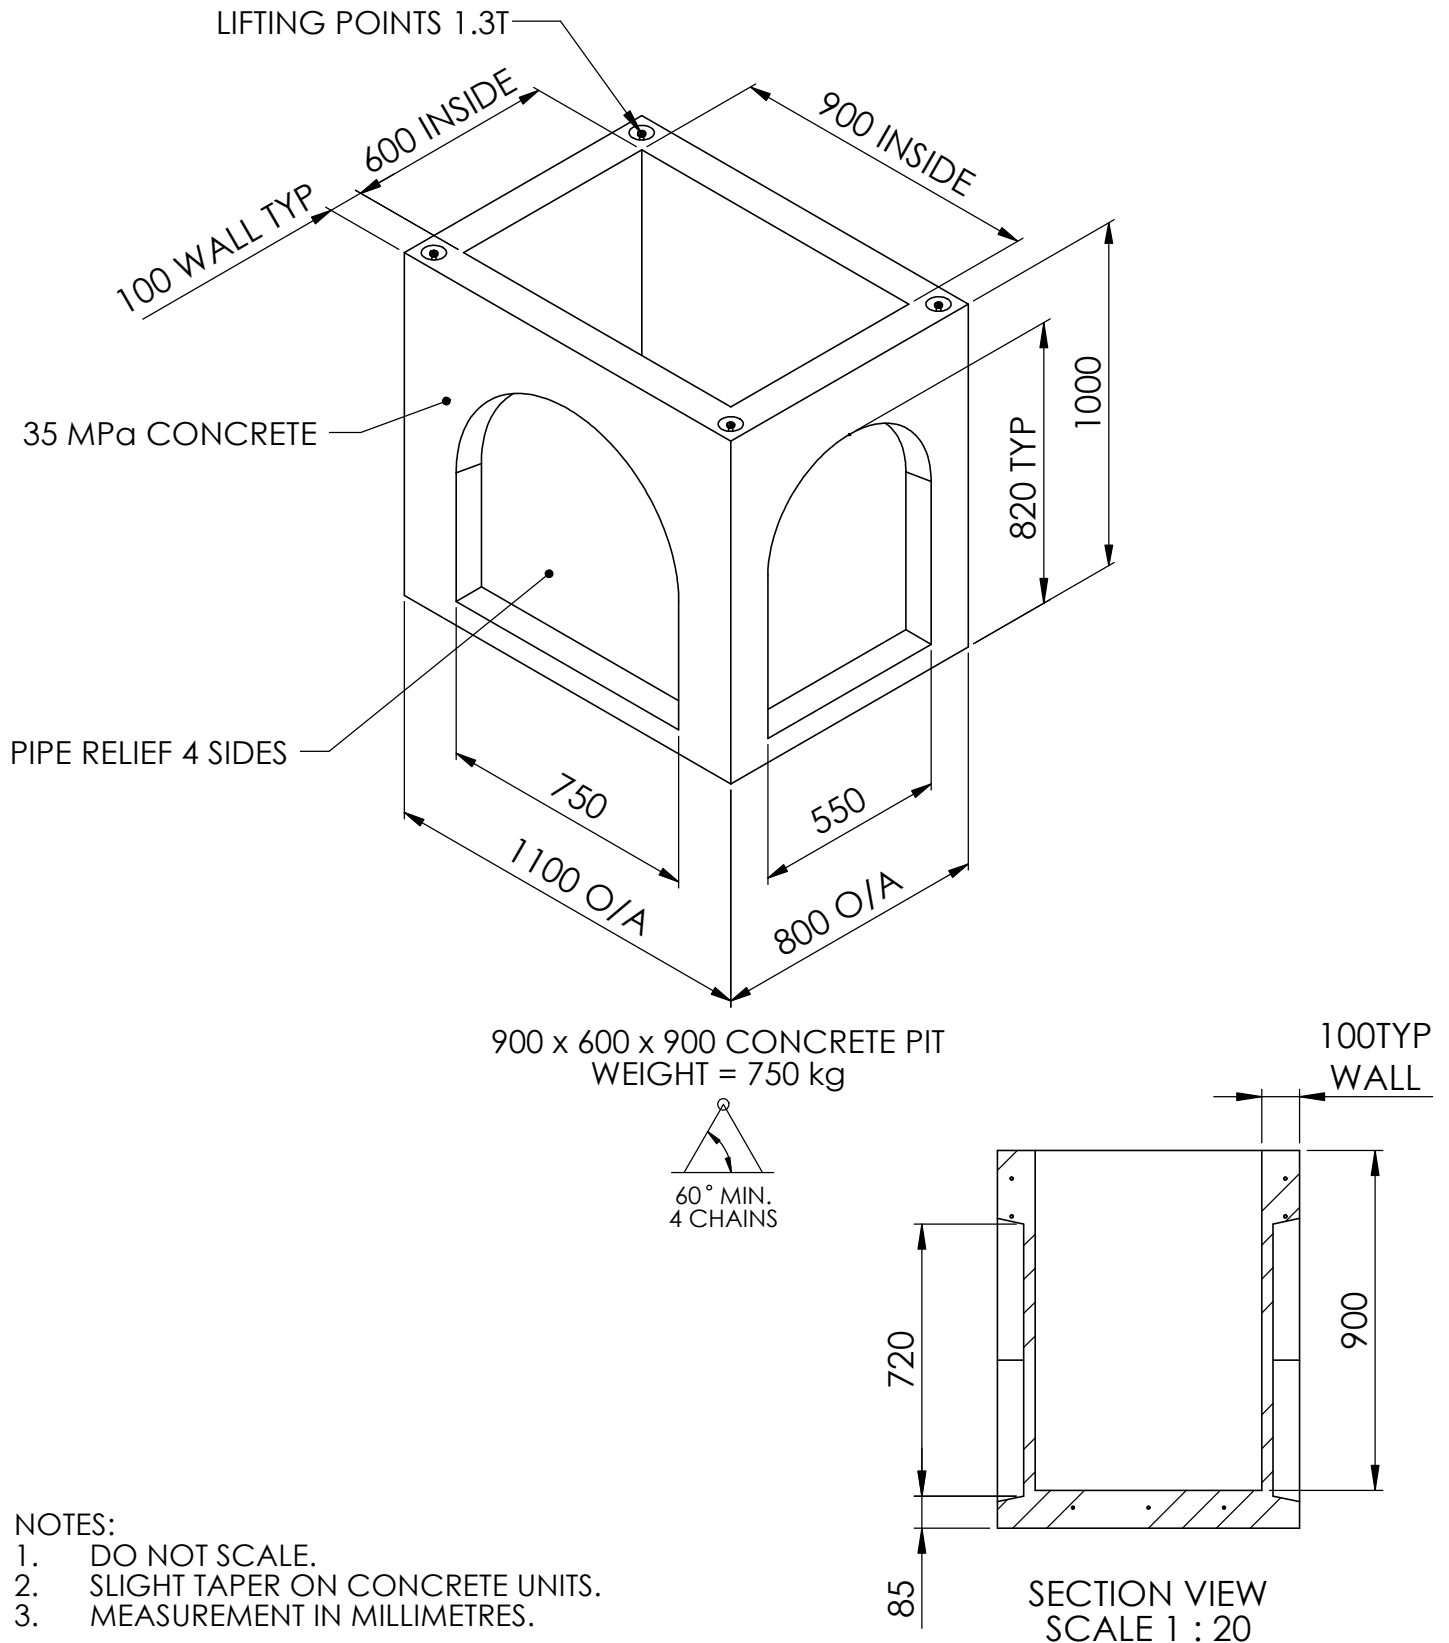

Drawing Number:

13-HDC-031-I

Title:

900 x 600 x 900 CONCRETE PIT - INFORMATION

Drawn:

EA

Date:

29.03.21

Rev:

4