



HENDRIKX CONCRETE PTY LTD

417 PRINCES HIGHWAY, OFFICER, VIC 3809

ABN: 12 067 076 751 ACN: 067 076 751



TEL: (03) 5943 2321

EMAIL: sales@hendrikxconcrete.com.au

WEBSITE: www.hendrikxconcrete.com.au

LIDS:

AVAILABLE IN GAL GRATING, CAST IRON, TERRA FIRMA, CONCRETE

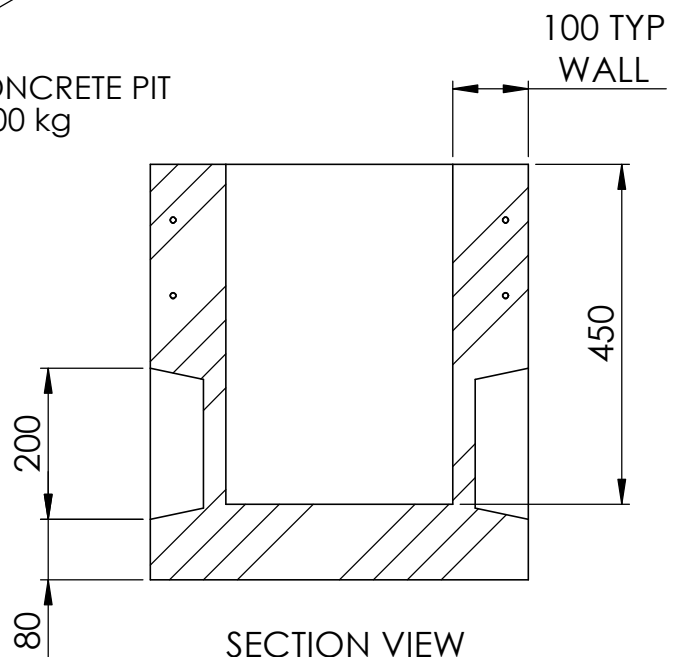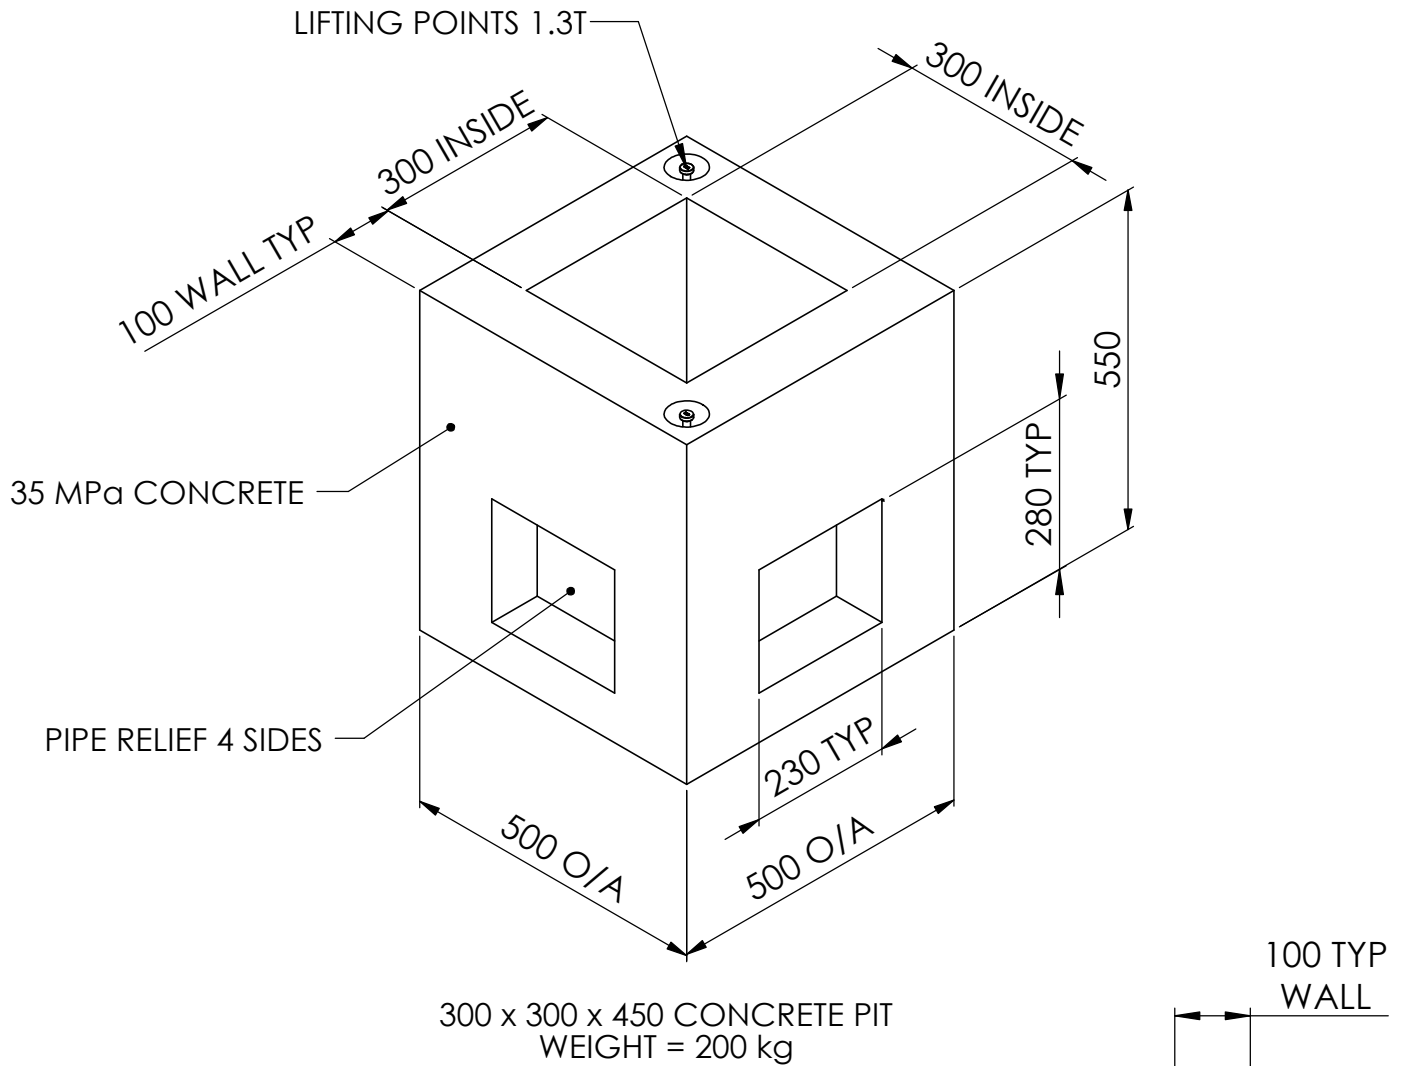

NOTES:

- DO NOT SCALE.
- SLIGHT TAPER ON CONCRETE UNITS.
- MEASUREMENT IN MILLIMETRES.

Drawing Number:

13-HDC-002-I

Title:

300 x 300 x 450 CONCRETE PIT - INFORMATION

Drawn:

EA

Date:

29.03.21

Rev:

2